
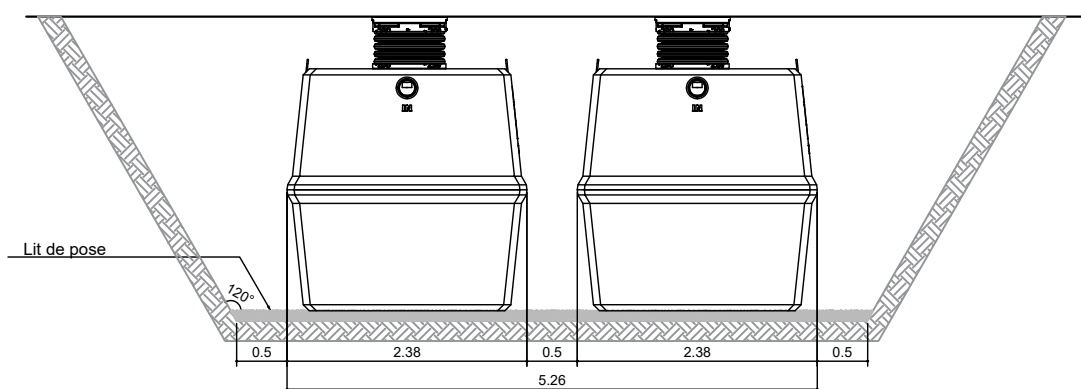
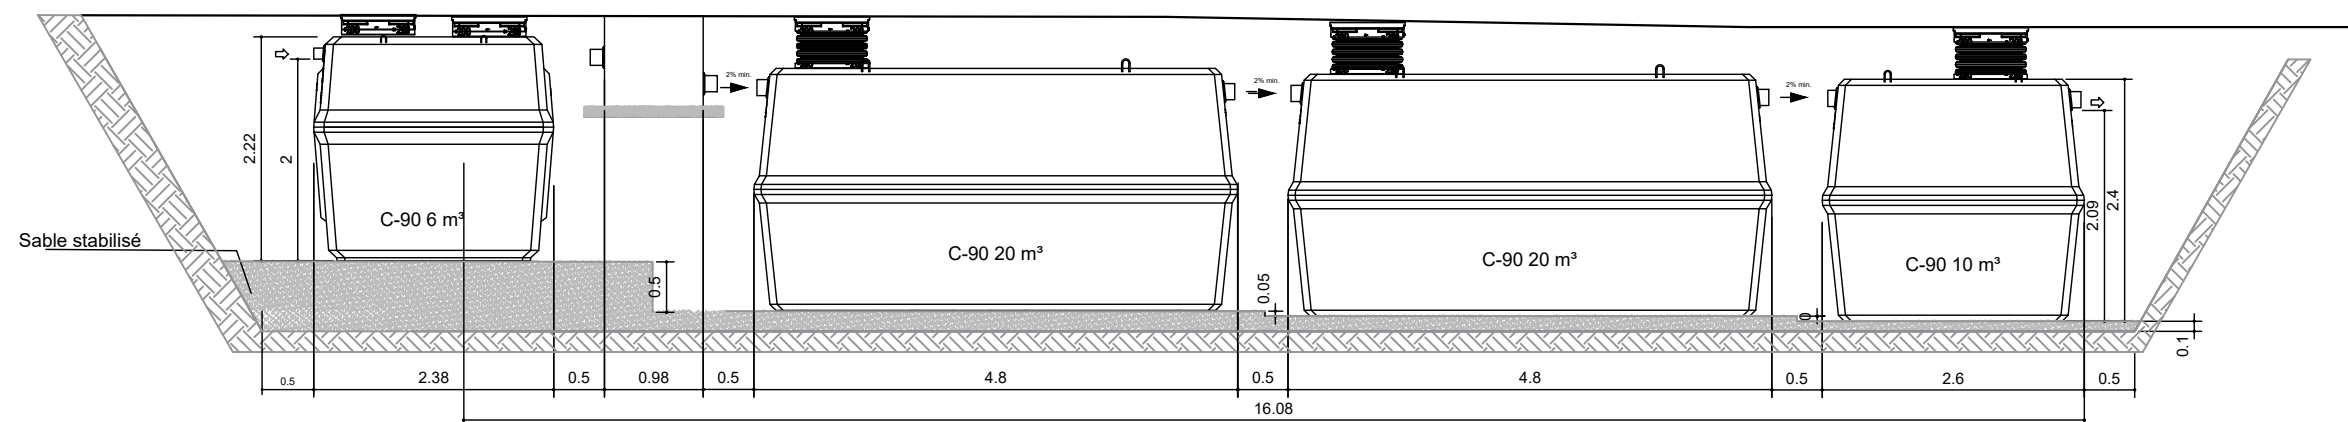


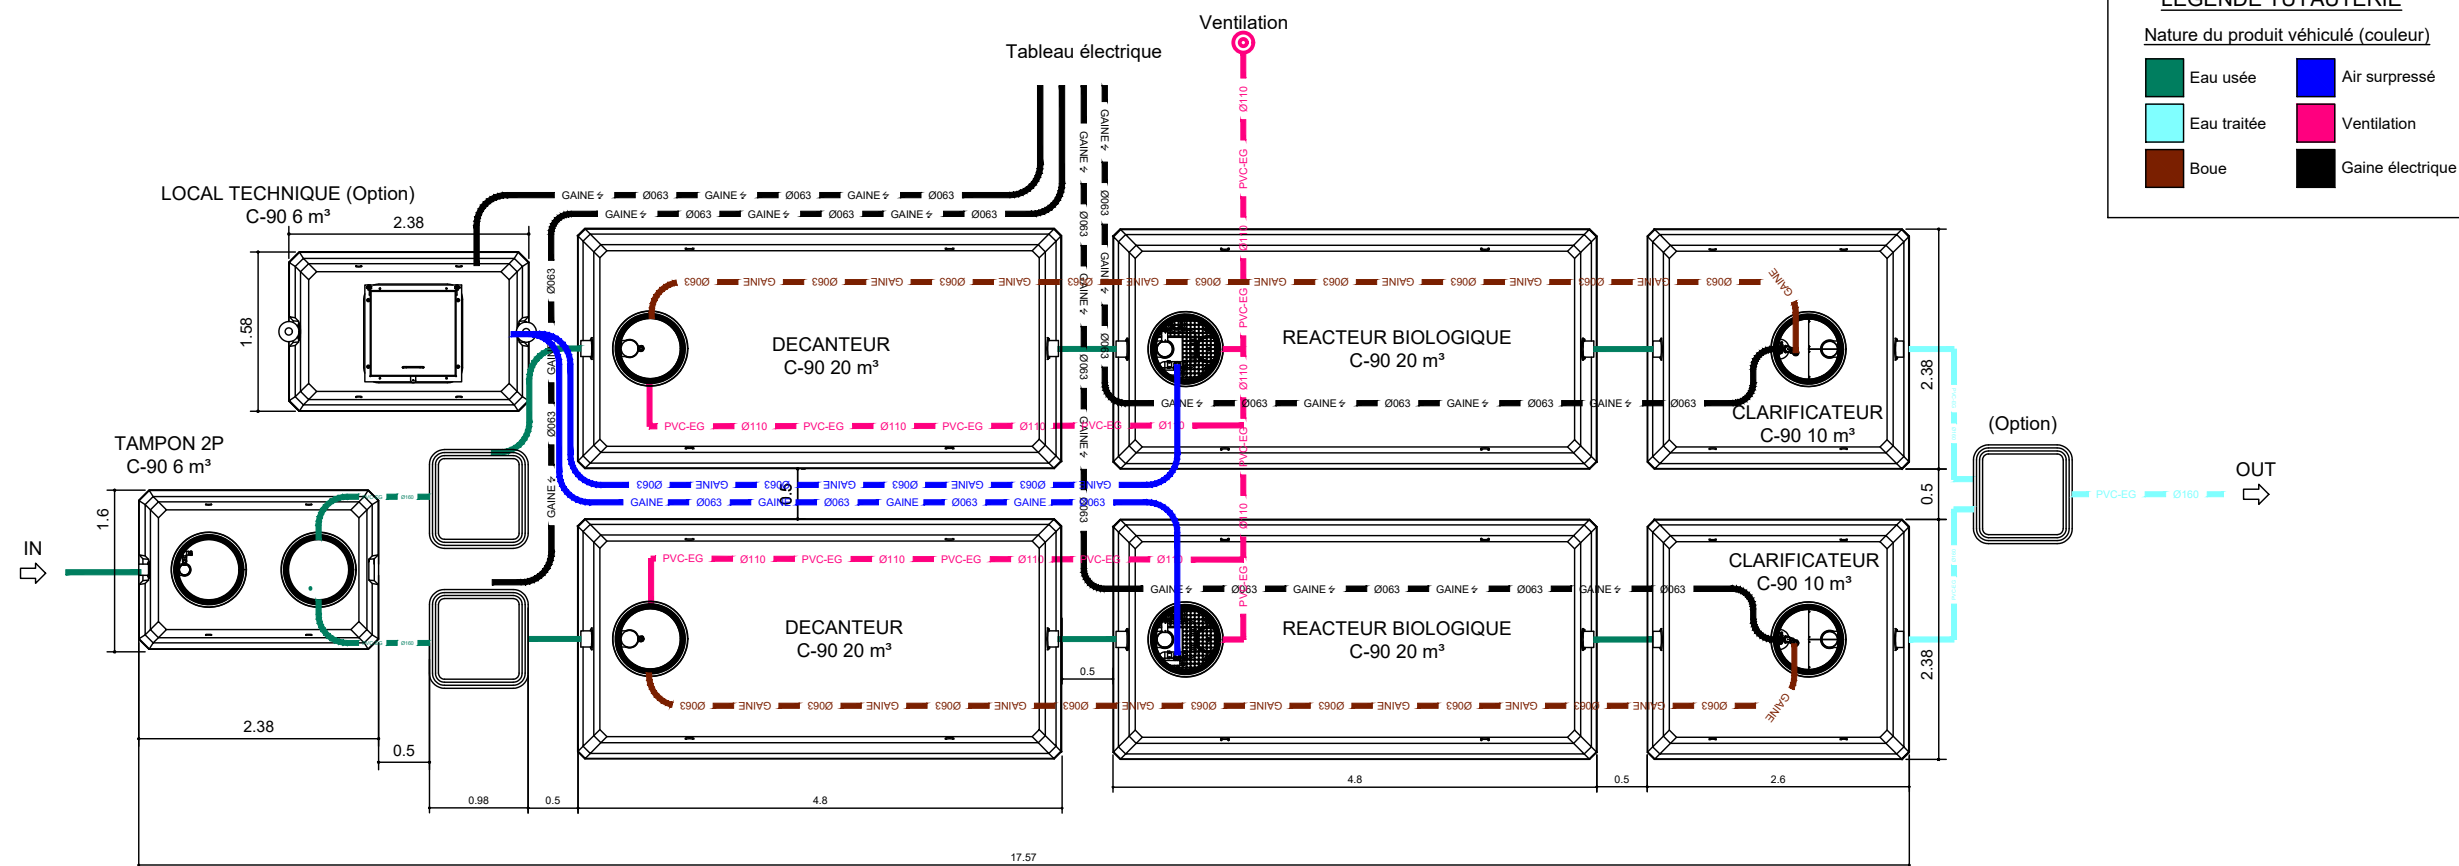

A	Released	20/02/202	LFOR		
Rev	DESCRIPTIONS	DATE	DESIGNER	VERIFIED BY	VALIDED BY

eloy Zoning de Damré, rue des Spinettes 13 4140 Sprimont (BELGIUM) Tel: +32(0)4/382.34.44 http://www.eloywater.com - info@eloywater.com	OXYFIX C90 BE CB 200 EH (7) / 30 m³/jour			
	Plan d'Implantation			
	GAMME STANDARD	1/75	A3	
OXYFIX C90 BE	EW-FIXBEC90CB-200-7-2023-I01-Fr.dwg			