
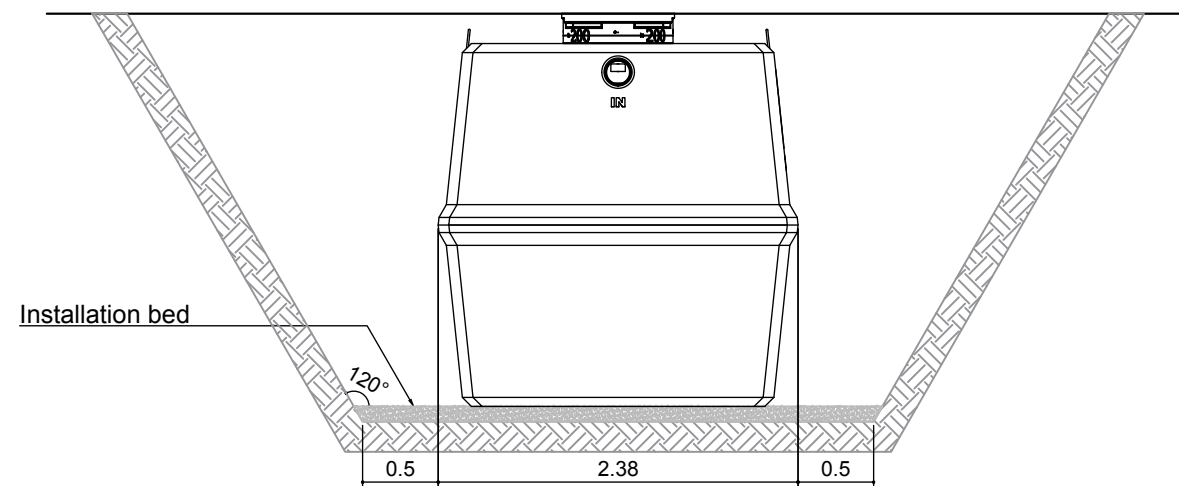
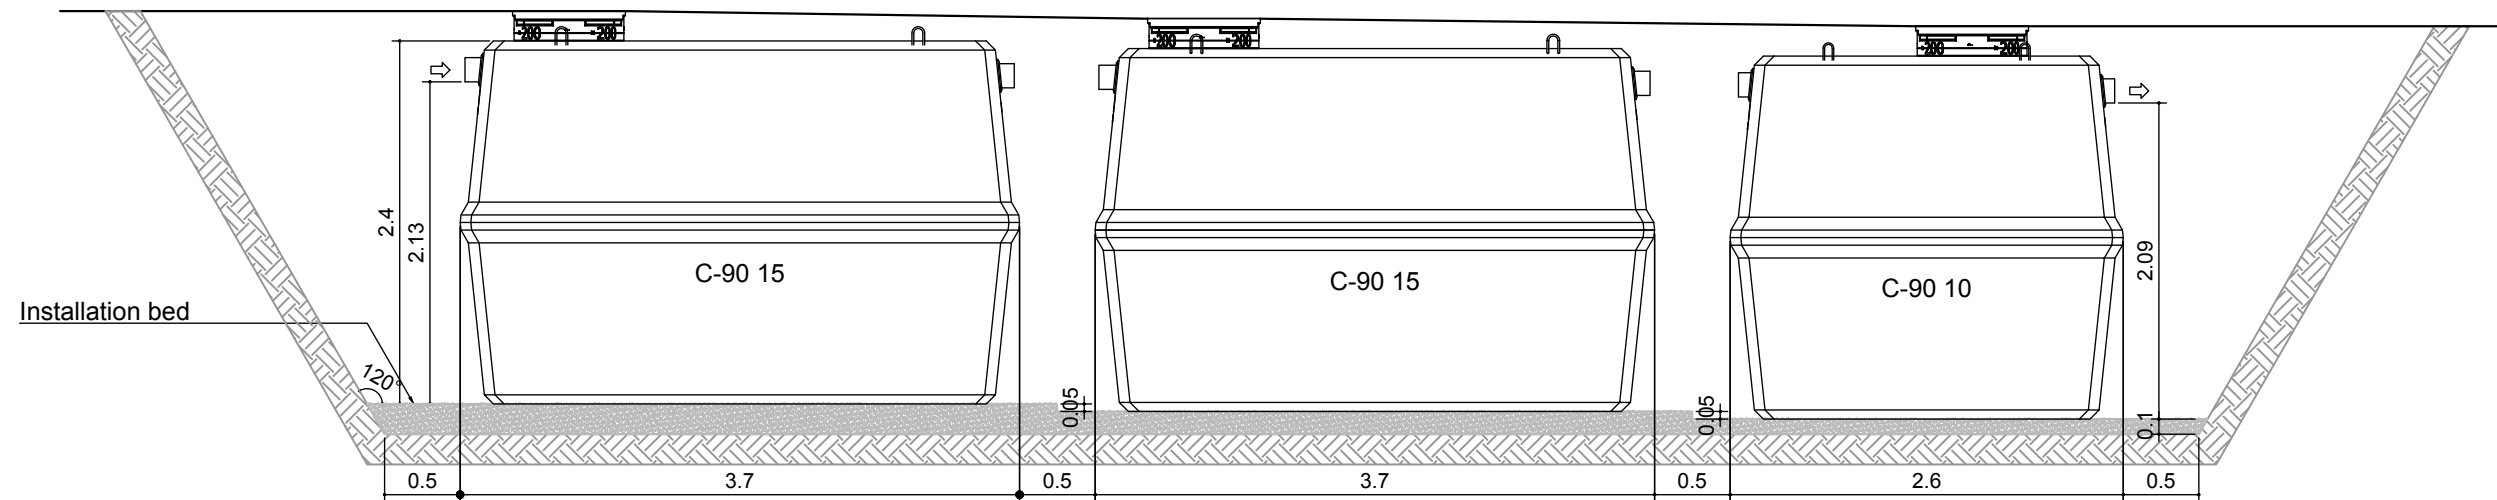
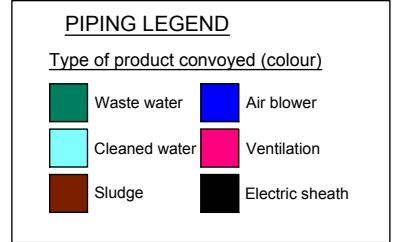


OXYFIX C-90 CB 59-75 PE (3)

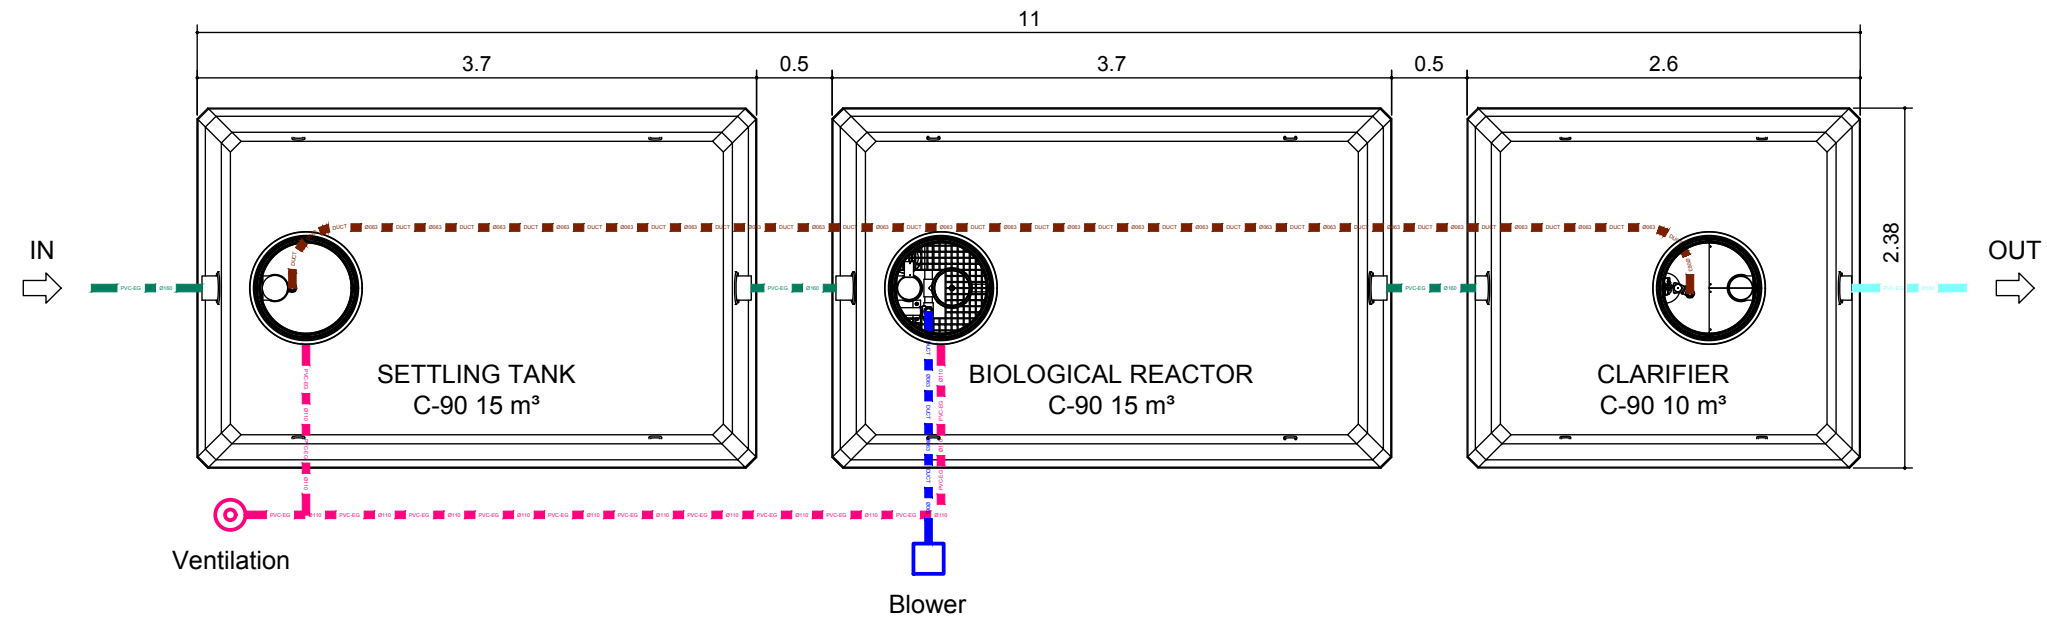

REMARKS:

- Installation requirements :**
Please read carefully the installation guide before any installation !!
- Dimensions tolerances:**
2%
- Option(s):**
Pipes, risers, lids and accessories in option.

DATE	INDICES	MODIFICATIONS	VALIDATION		
			Compiled by: P. Hick	Checked by :	Validated by: P. Wilmet
Zoning de Dammé, rue des Spinettes 13 4140 Sprimont (BELGIUM) Tel: +32(0)4/382.44.00 - Fax: +32(0)4/382.44.01 http://www.eloywater.com - info@eloywater.com			OXYFIX C-90 CB 59-75 PE (3) /11.25 m³/day		
			Site plan		
STANDARD PRODUCT RANGE OXYFIX EU			Scale	Date	Sheet
			1/50	02/10/2017	A3
			EW-2665	R	075 I001