
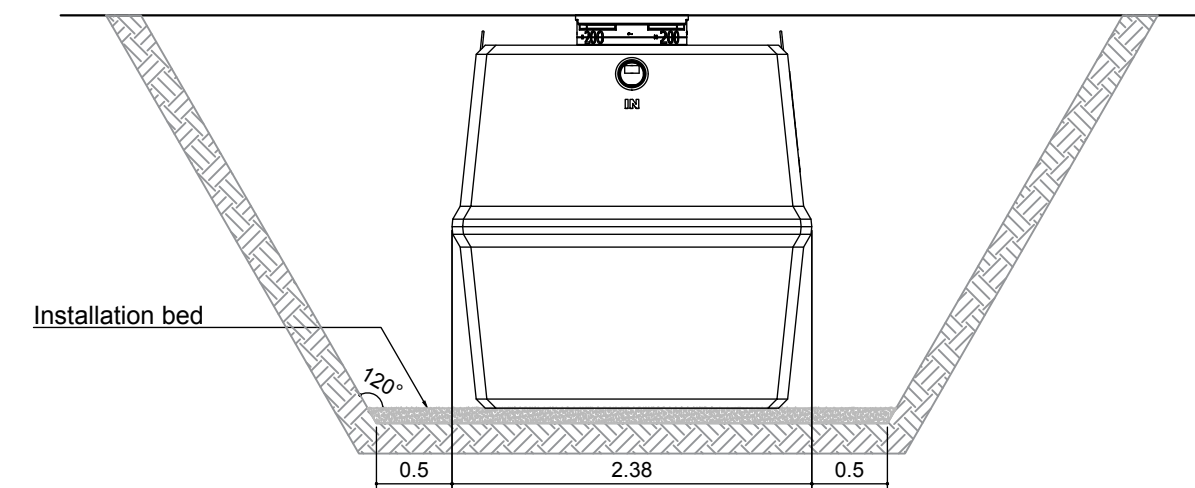
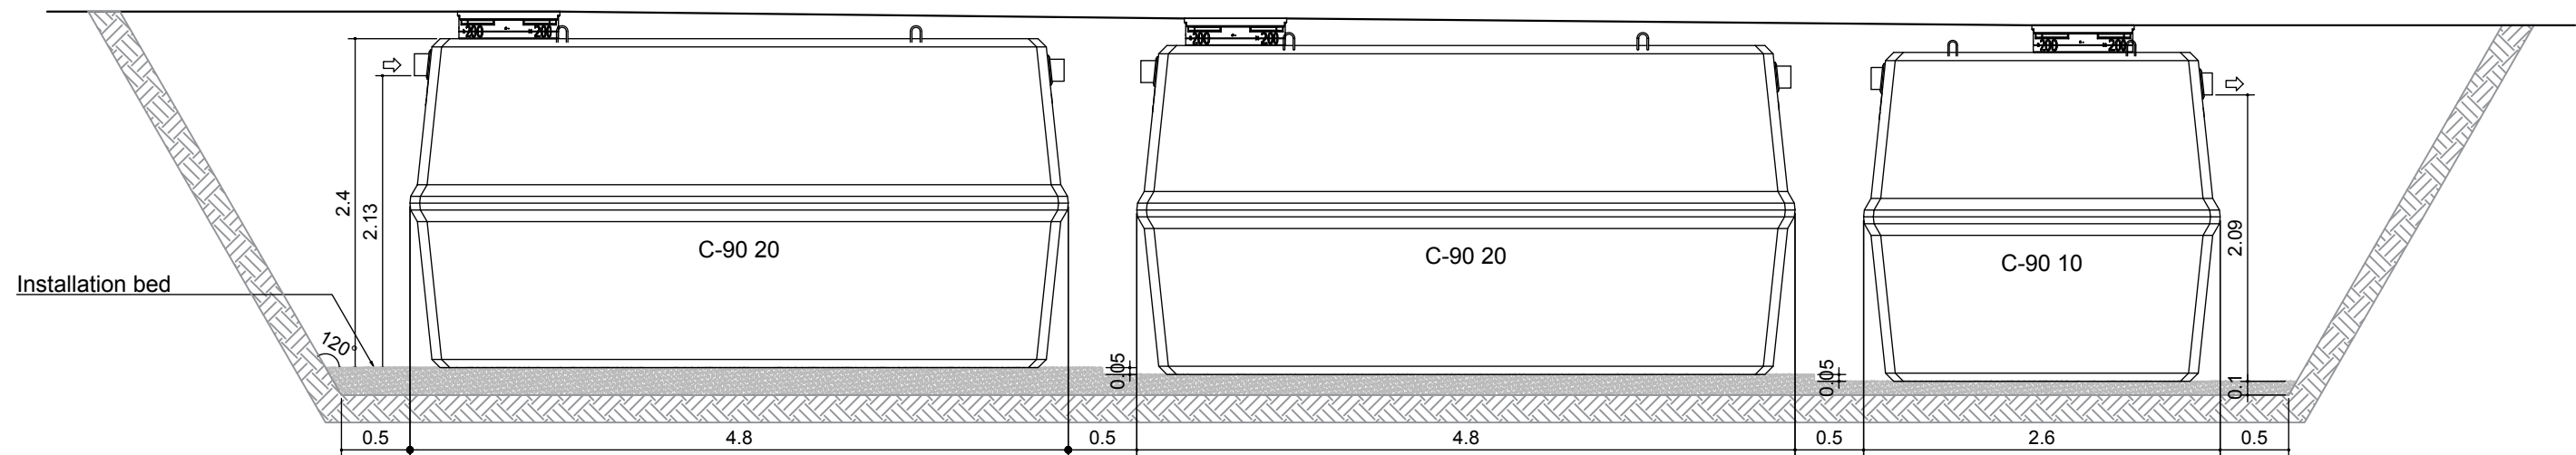


OXYFIX C-90 CB 76-99 PE (3)

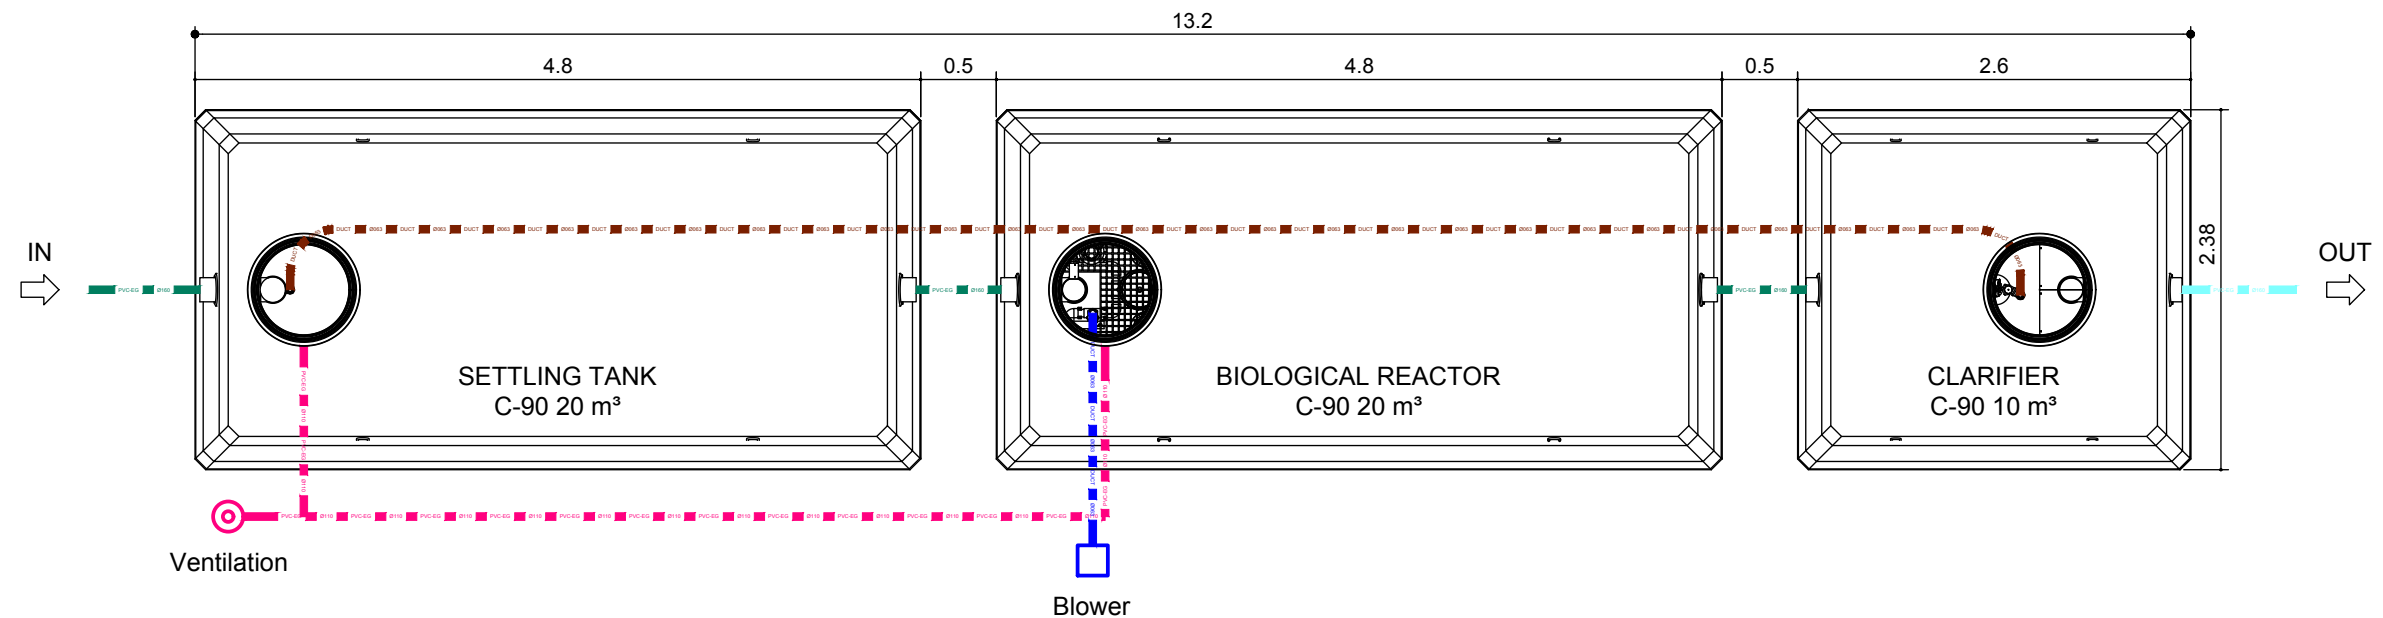

PIPING LEGEND	
Type of product conveyed (colour)	
Waste water	Air blower
Cleaned water	Ventilation
Sludge	Electric sheath

REMARKS:

- Installation requirements :**
Please read carefully the installation guide before any installation !!
- Dimensions tolerances:**
2%
- Option(s):**
Pipes, risers, lids and accessories in option.

DATE	INDICES	MODIFICATIONS	VALIDATION		
			Compiled by: P. Hick	Checked by :	Validated by: P. Wilmet
 Zoning de Damré, rue des Spinettes 13 4140 Sprimont (BELGIUM) Tel: +32(0)4/382.44.00 - Fax: +32(0)4/382.44.01 http://www.eloywater.com - info@eloywater.com			OXYFIX C-90 CB 76-99 PE (3) / 14.85 m³/day Site plan		
			STANDARD PRODUCT RANGE OXYFIX EU		
			Scale 1/50	Date 02/10/2017	Sheet A3
			EW-2665	R 099 I001	- -