
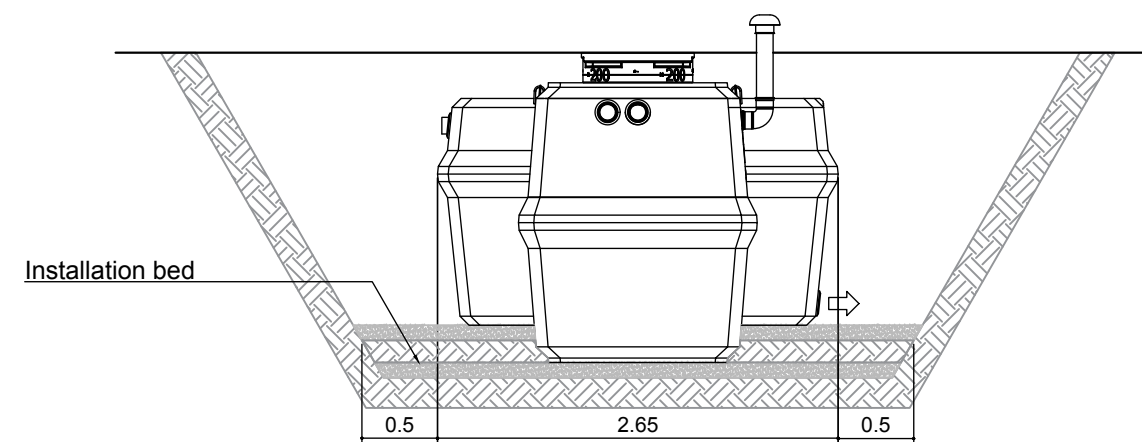
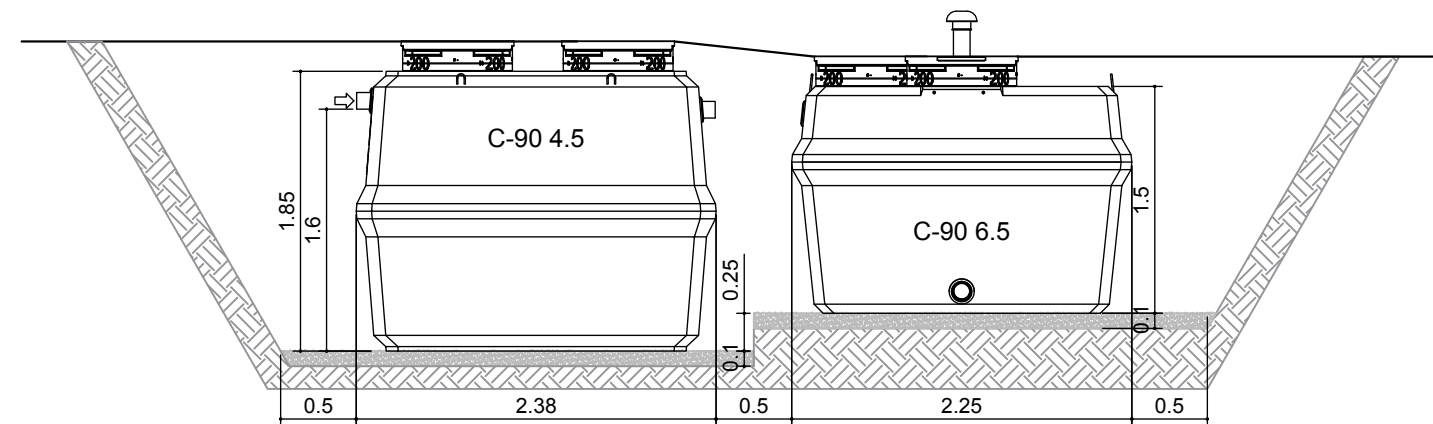


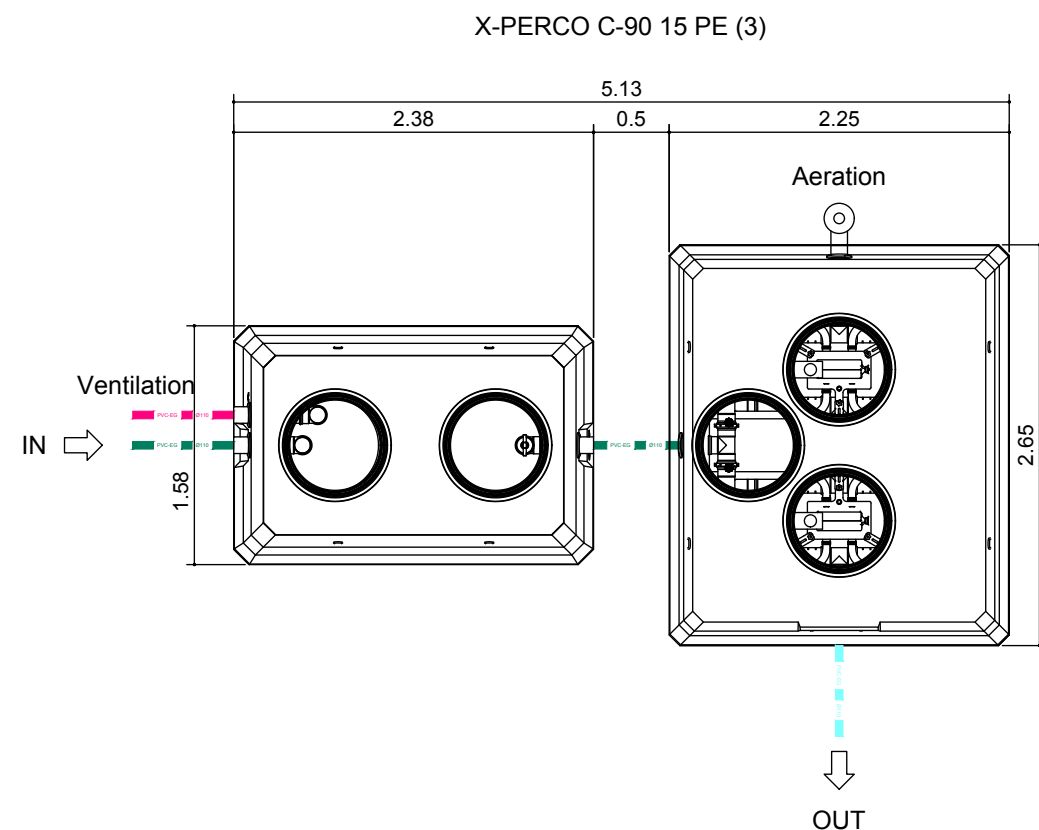

PIPING LEGEND			
Type of product conveyed (colour)			
■ Waste water	■ Air blower	■ Ventilation	■ Electric sheath
■ Cleaned water			
■ Sludge			

REMARKS:

- Installation requirements :**
Please read carefully the installation guide before any installation !!
- Dimensions tolerances:**
2%
- Option(s):**
Pipes, risers, lids and accessories in option.

A		19/02/2020	ADMIN		
Rev	DESCRIPTIONS	DATE	DESIGNER	VERIFIED BY	VALIDED BY
 Zoning de Damré, rue des Spinettes 13 4140 Sprimont (BELGIUM) Tel: +32(0)4/382.34.44 http://www.eloywater.com - info@eloywater.com X-PERCO C90 15 PE (3) / 2.25 m³/day Site plan STANDARD PRODUCT RANGE X-PERCO C90 WW					
		 1/50	A3	EW-3900-15-I02-EN.dwg	