
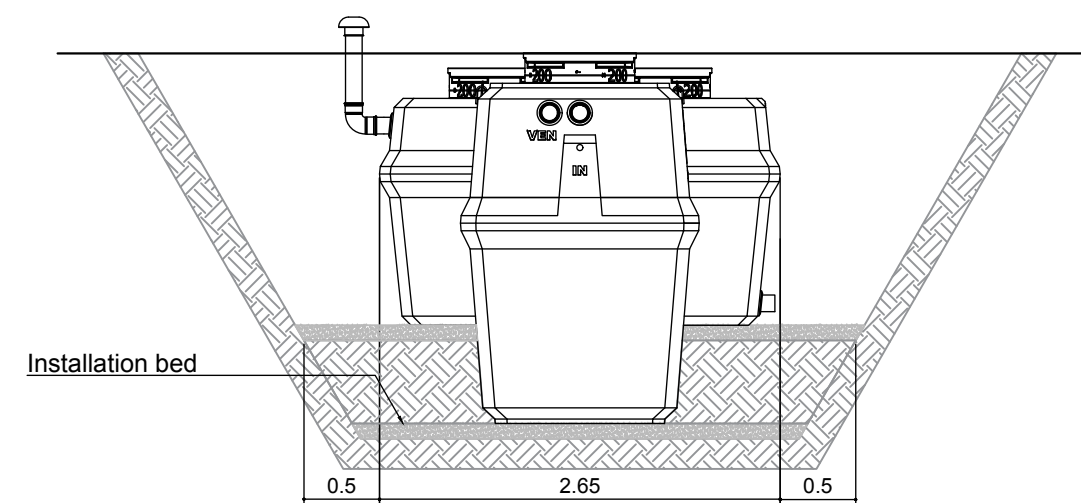
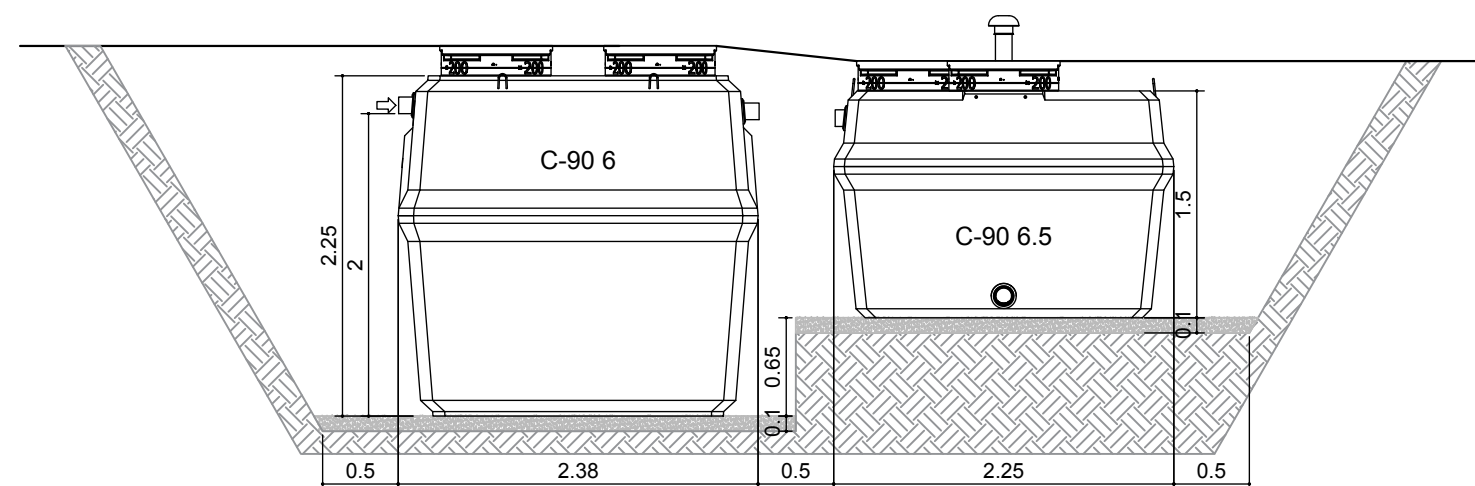


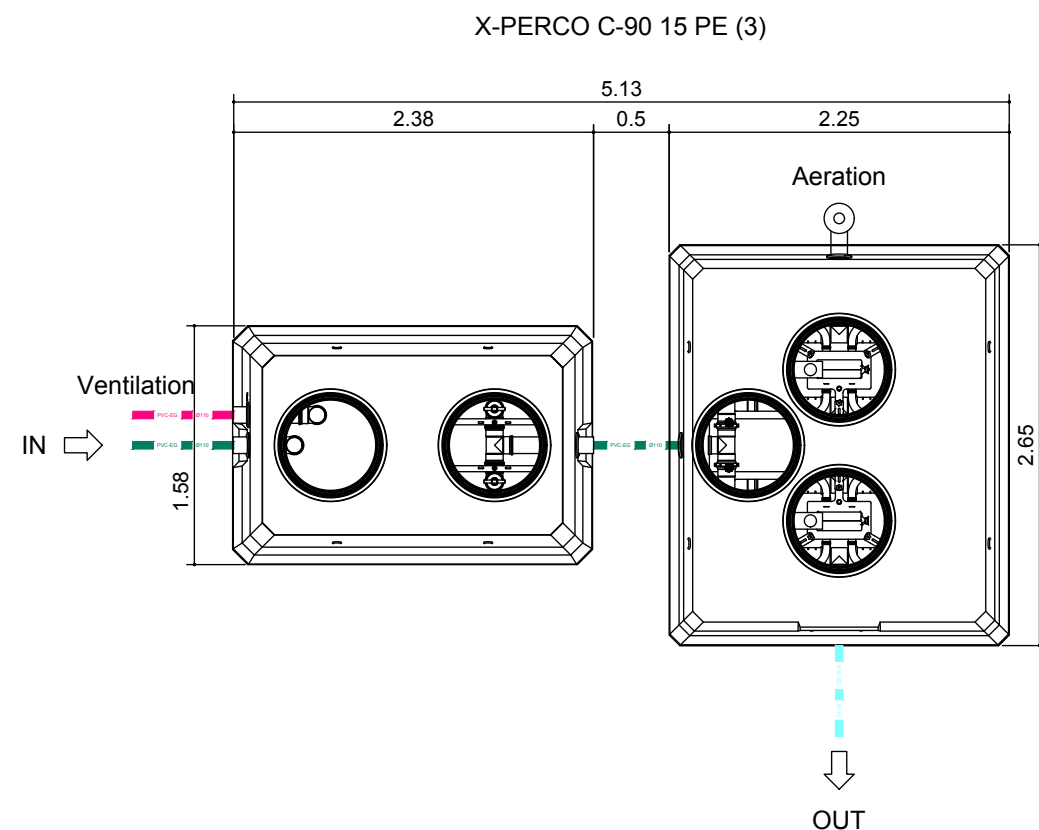

| PIPING LEGEND   |   |
|---|---|
| Type of product conveyed (colour)   |   |
| <span style="display: inline-block; width: 10px; height: 10px; background-color: #008000; border: 1px solid black;"></span> Waste water   | <span style="display: inline-block; width: 10px; height: 10px; background-color: #0000FF; border: 1px solid black;"></span> Air blower      |
| <span style="display: inline-block; width: 10px; height: 10px; background-color: #00FFFF; border: 1px solid black;"></span> Cleaned water | <span style="display: inline-block; width: 10px; height: 10px; background-color: #FF00FF; border: 1px solid black;"></span> Ventilation     |
| <span style="display: inline-block; width: 10px; height: 10px; background-color: #8B0000; border: 1px solid black;"></span> Sludge        | <span style="display: inline-block; width: 10px; height: 10px; background-color: #000000; border: 1px solid black;"></span> Electric sheath |

#### REMARKS:

- Installation requirements :**  
Please read carefully the installation guide before any installation !!
- Dimensions tolerances:**  
2%
- Option(s):**  
Pipes, risers, lids and accessories in option.

|   |              |            |          |             |            |
|---|--------------|------------|----------|-------------|------------|
| A   |              | 19/02/2020 | ADMIN    |             |            |
| Rev   | DESCRIPTIONS | DATE       | DESIGNER | VERIFIED BY | VALIDED BY |
| <div style="display: flex; justify-content: space-between; align-items: flex-start;"> <div style="width: 30%;">  <p>Zoning de Damré, rue des Spinettes 13<br/>4140 Sprimont (BELGIUM)<br/>Tel: +32(0)4/382.34.44<br/><a href="http://www.eloywater.com">http://www.eloywater.com</a> - <a href="mailto:info@eloywater.com">info@eloywater.com</a></p> </div> <div style="width: 65%;"> <p style="text-align: center;"><b>X-PERCO C90 20 PE (3) / 3 m³/day</b></p> <p style="text-align: center;">Site plan</p> <div style="display: flex; justify-content: space-between;"> <div style="width: 40%;"> <p>STANDARD PRODUCT RANGE</p> <p>X-PERCO C90 WW</p> </div> <div style="width: 20%;"> <p>1/50 A3</p> </div> <div style="width: 40%; text-align: right;"> <p>EW-3900-20-I02-EN.dwg</p> </div> </div> </div> </div> |              |            |          |             |            |